

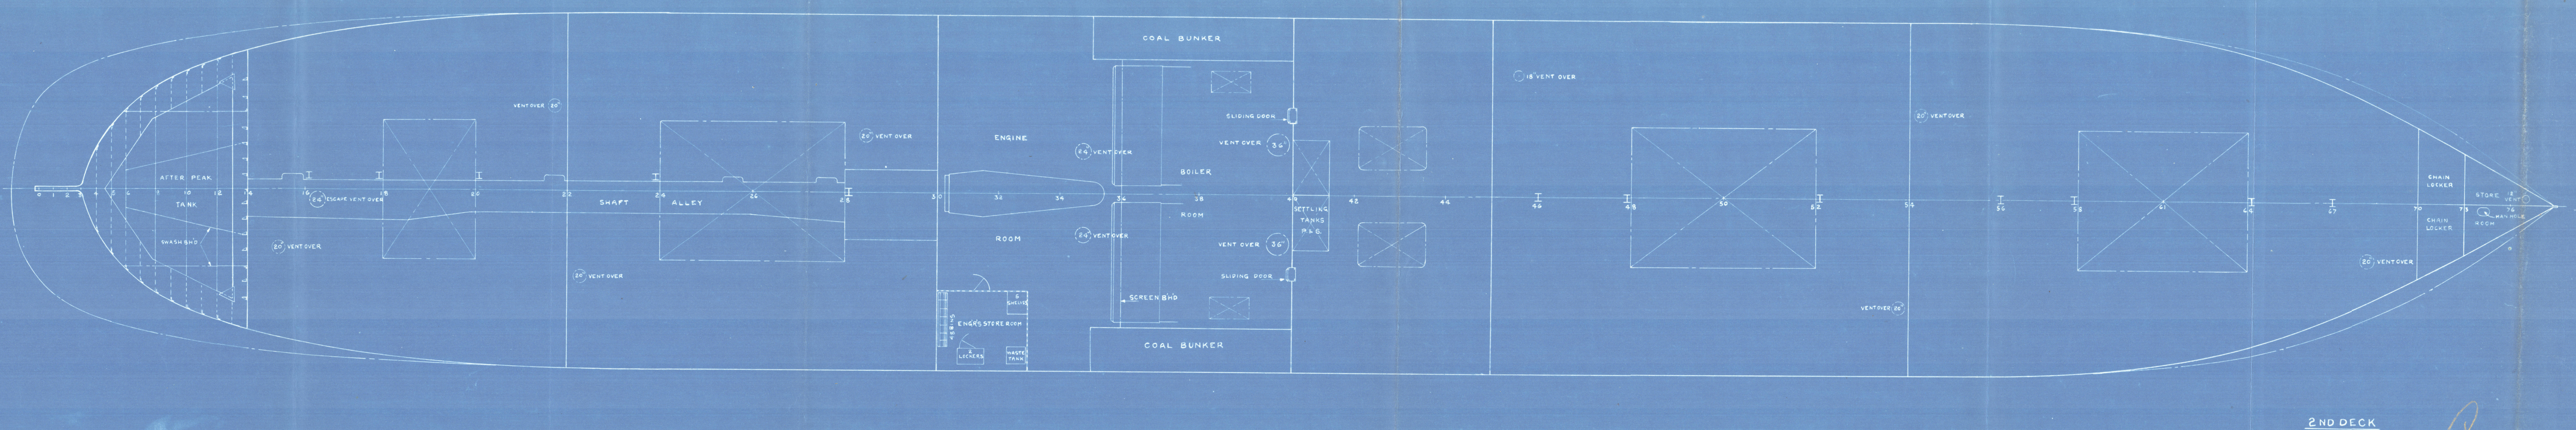
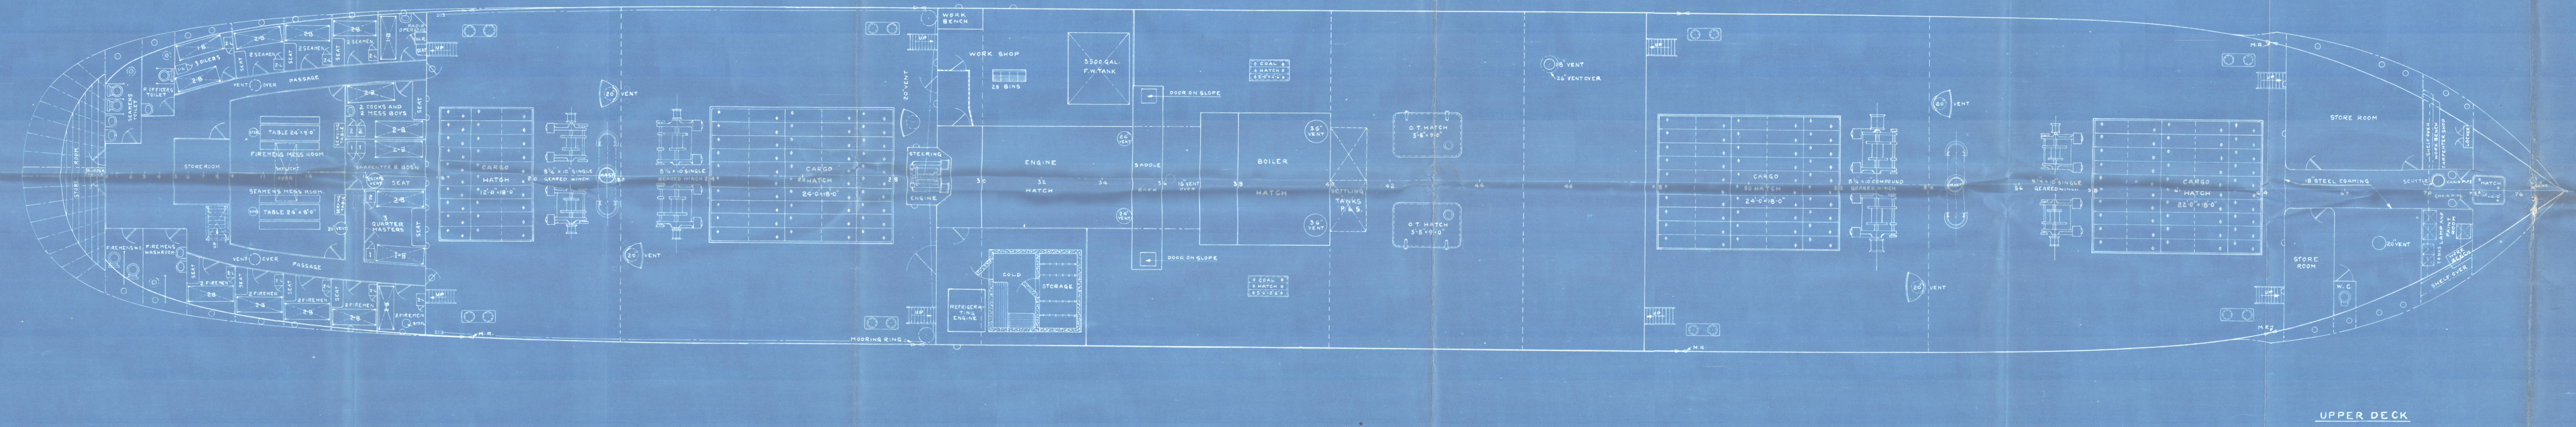


ELLENOR AMER
7-20-42 OUT
U.S. COAST GUARD

21" CLOSED CHOCK 53" 7/8 ADDED BETWEEN FRAMES 69 AND 70
 FOR CASTLE DECK FOR HULLS 3466 & 47 HARLAN PLANT AND 1911
 248 & 49 HULLS 3466 & 47 HARLAN PLANT AND 1911
 BOARD LETTER 3463-220 DATED DEC. 1919

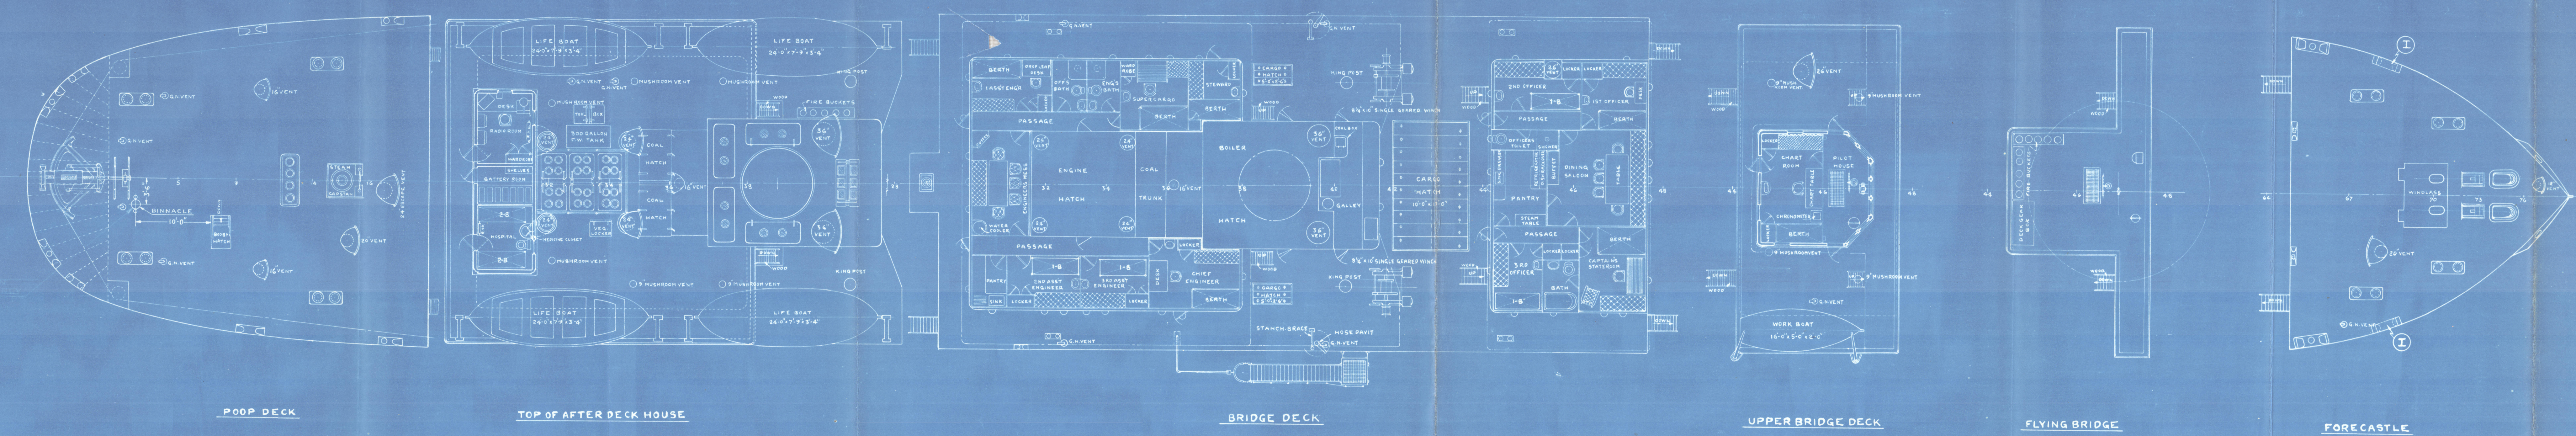

NOTE:
 TRACED FROM PLAN WITH SAME NUMBER, DATED 23-AG-16.

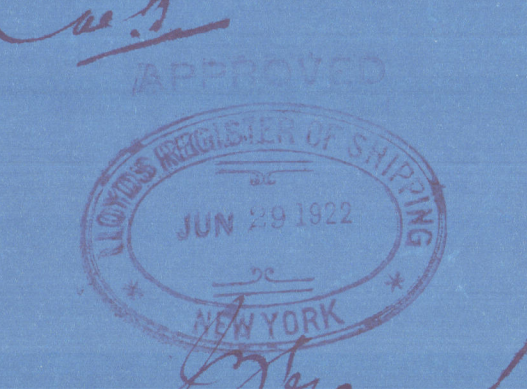

Transferred to Harlan

H-3463-11-8A HARLAN PLANT
 BETHLEHEM SHIPBUILDING CORP., LTD.
 BETHLEHEM, PA.
 GENERAL ARRANGEMENT
 DECKS

SCALE 1/8" = FOOT
 DRAWN 521
 TRACED 521
 CHECKED 42

DATE 12-AG-19
 APPROVED
 APPROVED

London

S/S Llewor

en Mason City -

N. No. 3610.

Profile.

REMAIN




© 2021

Lloyd's Register
Foundation

003971-003979-0001

DUP. H. 164.
H. 152. NO. 2

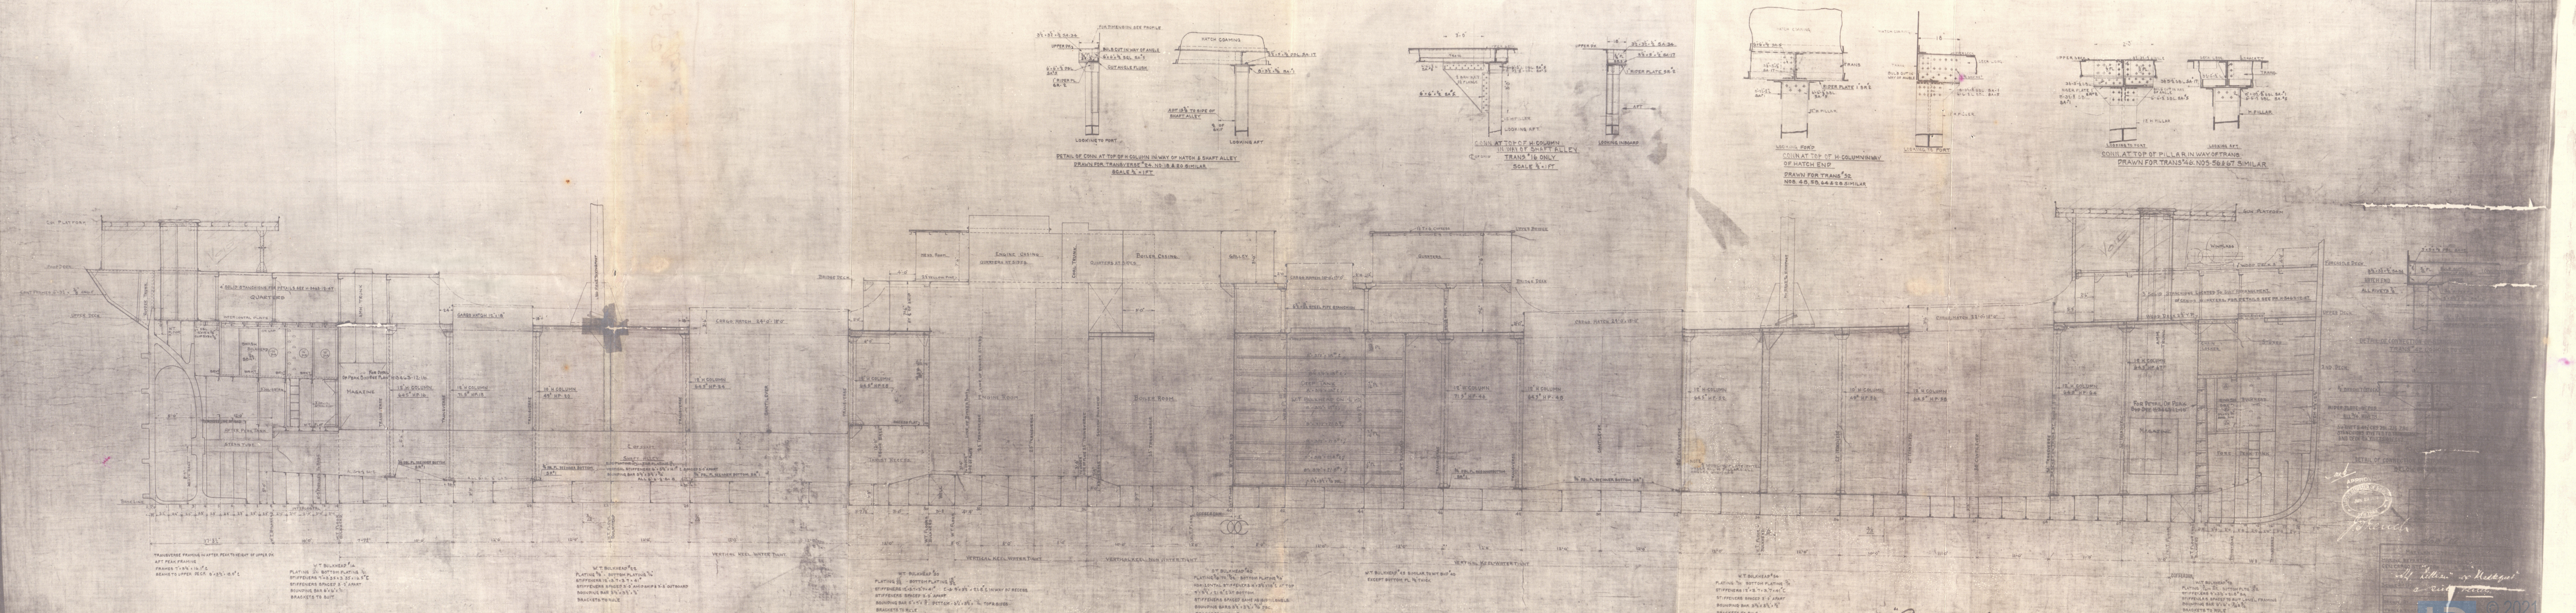

REVISIONS		
NO.	DESCRIPTION	DATE
1	As per alterations to H. 152. NO. 2	1914

DETAIL OF CONNECTION OF TRANSVERSE FRAMING TO HULL PLATING
SCALE 1/2" = 1'-0"

DETAIL OF CONNECTION OF TRANSVERSE FRAMING TO HULL PLATING
SCALE 1/2" = 1'-0"

DETAIL OF CONNECTION OF TRANSVERSE FRAMING TO HULL PLATING
SCALE 1/2" = 1'-0"

DETAIL OF CONNECTION OF TRANSVERSE FRAMING TO HULL PLATING
SCALE 1/2" = 1'-0"

S/S. "Ellenor"

on Mason City -
H. No. 3610.

Mid. Sec.

RETAIN



© 2021

Lloyd's Register
Foundation

003971-003979-0002


H.152.N.1
DUP.H.164

LLOYDS SPECIAL SURVEY
TO CLASSES 90-9-1
LONGITUDINAL SYSTEM

PRINCIPAL DIMENSIONS	
LENGTH OVER ALL	335' 0"
LENGTH LLOYDS	328' 6"
BEAM MOULDED	40' 0"
DEPTH MOULDED TO UPPER DECK	25' 6"
LLOYDS NUMBERS	
TRANSVERSE NO.	71.5
LONGITUDINAL NO.	13487.75
EQUIPMENT NO.	14684.35
PROPORTIONS	
B TO UPPER DECK	11.8
B TO BRIDGE DECK	9.9

EQUIPMENT	
2 BOWK'S STOCKLESS	350.15 CWT
1 BOWK'S STOCKLESS	35 CWT
1 STEAM EXC. STOCK	12 CWT
1 KEDGE EXC. STOCK	63 CWT
110 PATHONS OF 1/2" STUD LINK CHAIN CABLE	
30 "	3/4" STEEL WIRE STEAM
100 "	4 "
150 "	7 " MANILA HAWSER
150 "	6 " MARKS

RIVETING OF INNER-BOTTOM SHELL UNDER INNER-BOTTOM PLATING, GIRDERS & ALL CONNECTIONS...
 RIVETING OF SHELL...
 RIVETING OF GIRDERS...
 RIVETING OF PLATING...
 RIVETING OF CONNECTIONS...
 RIVETING OF BOWK'S STOCKLESS...
 RIVETING OF STEAM EXC. STOCK...
 RIVETING OF KEDGE EXC. STOCK...
 RIVETING OF CHAIN CABLE...
 RIVETING OF STEEL WIRE...
 RIVETING OF MANILA HAWSER...
 RIVETING OF MARKS...

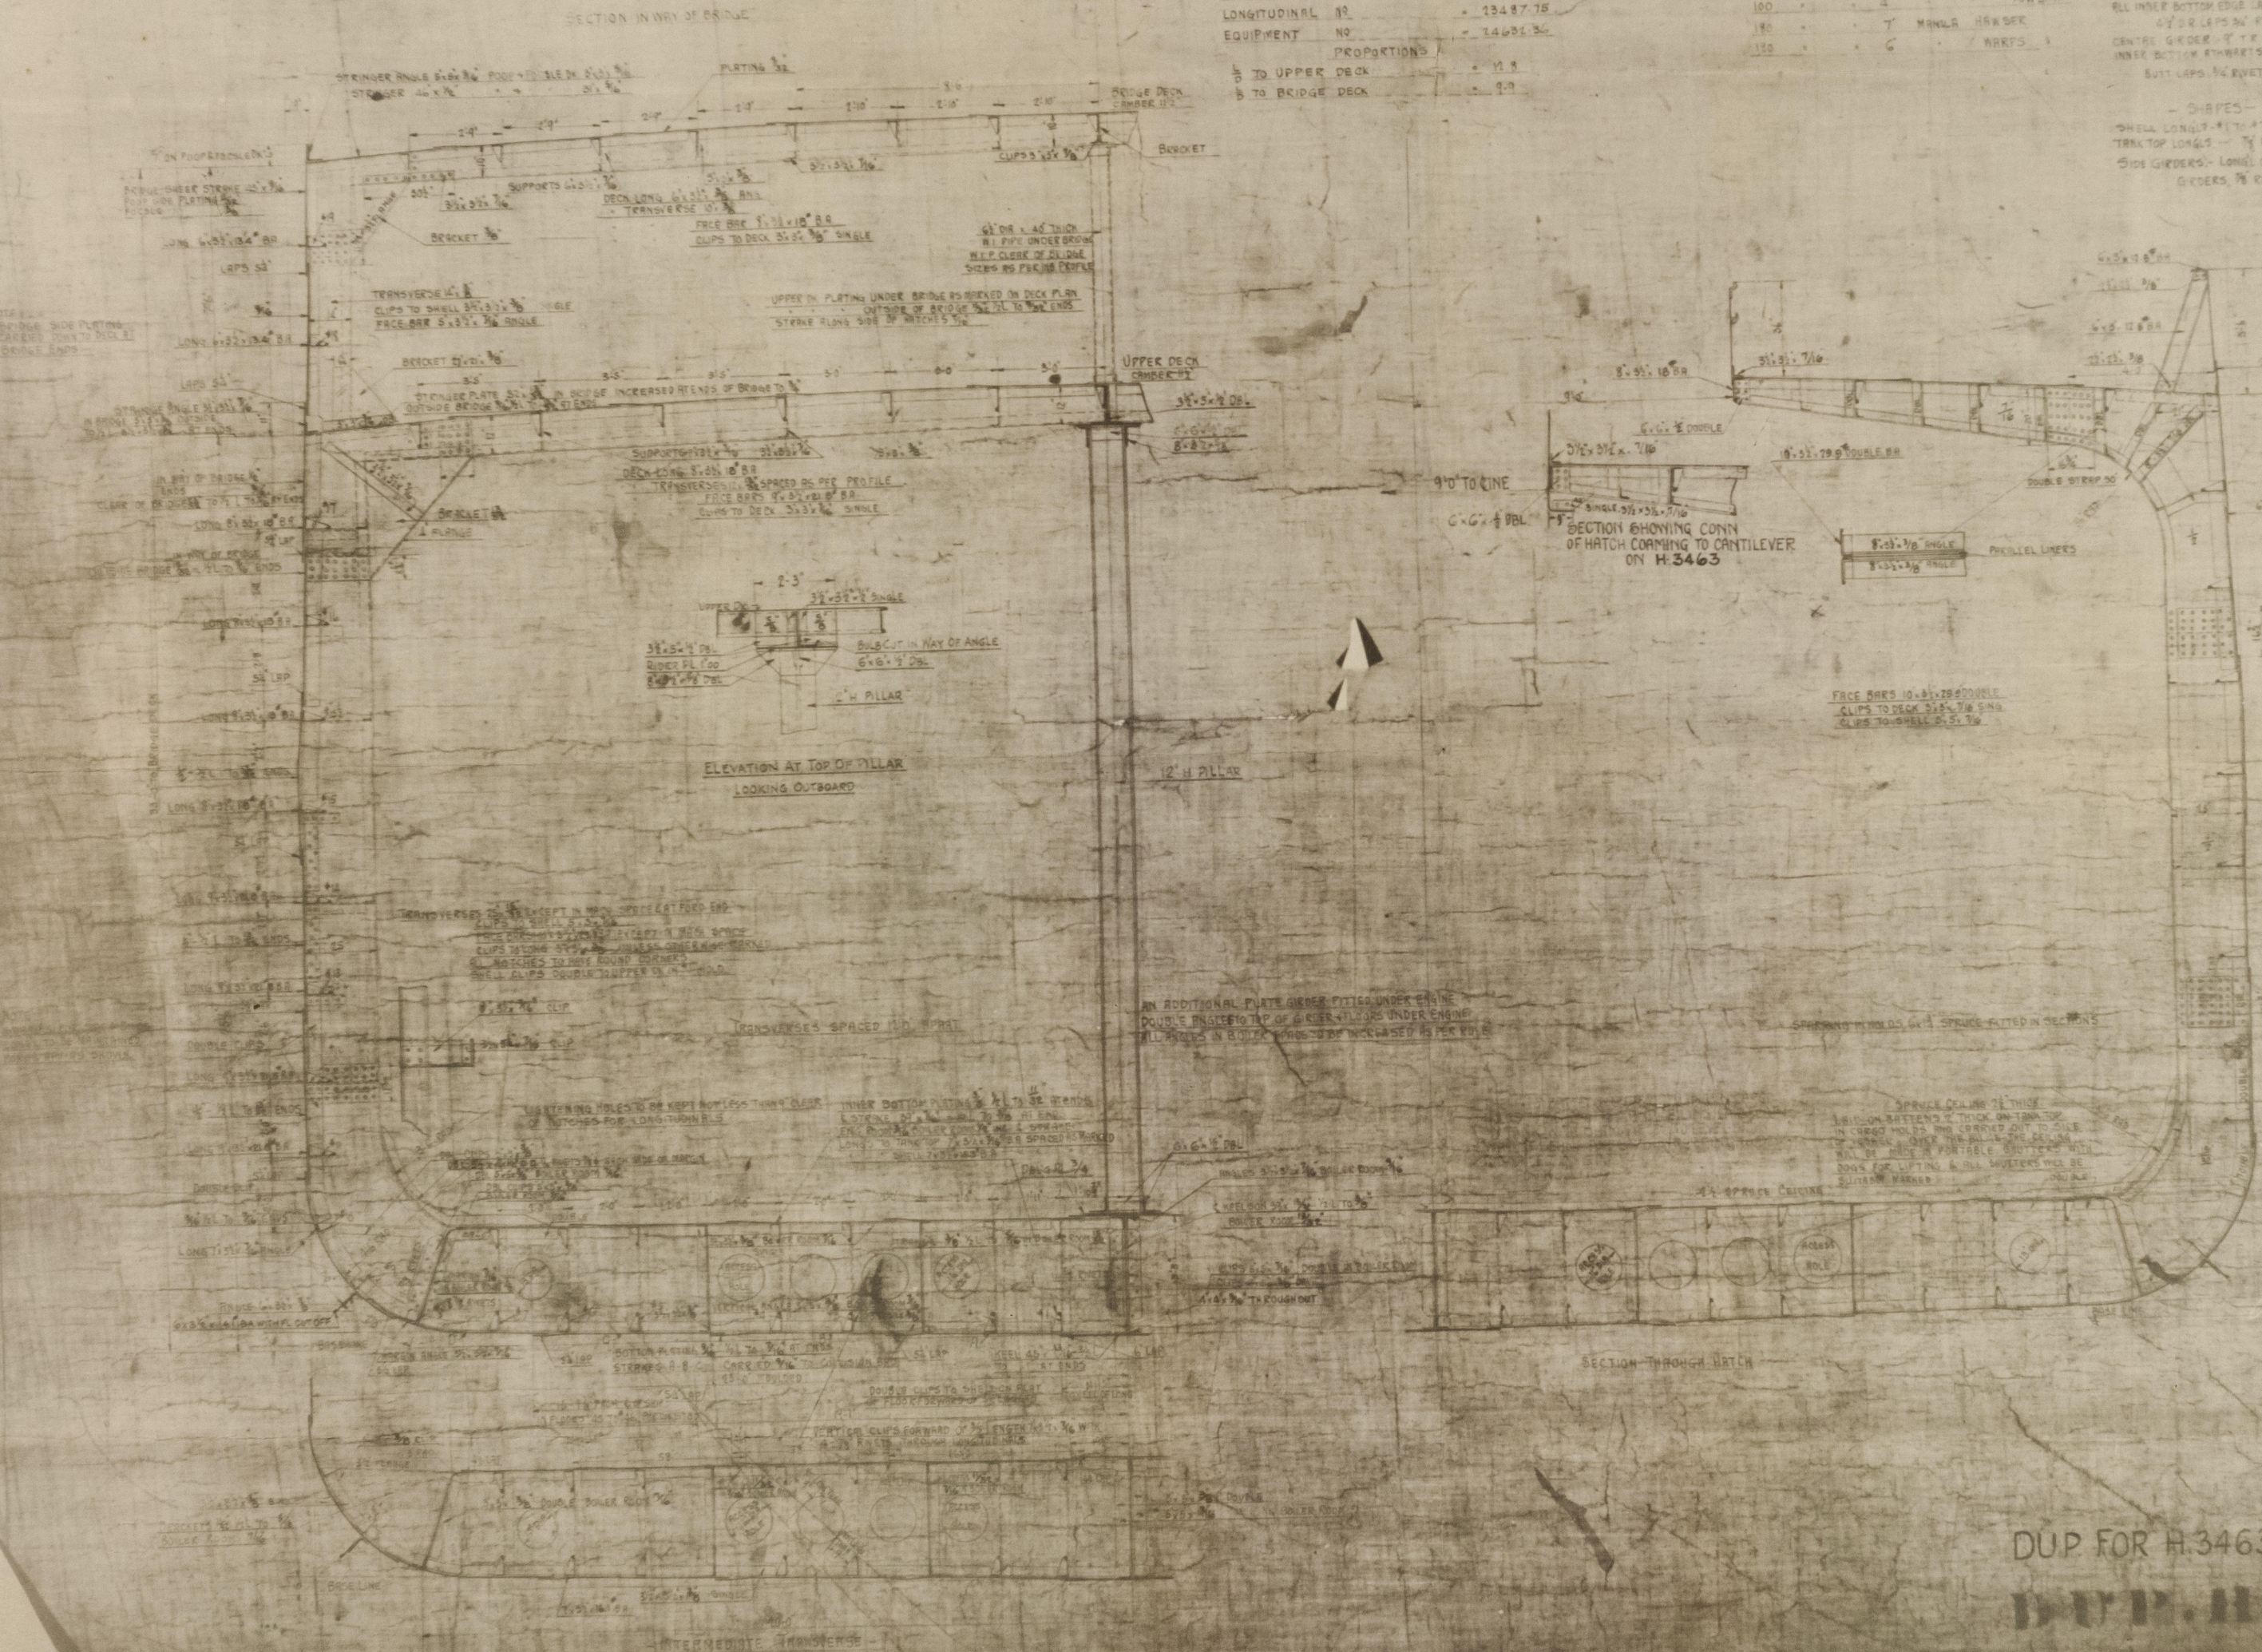

DUP FOR H.3463 TO 69 INCL.
DUP.H.164.

CONSTRUCTION OF SHIPBUILDING...
 H.152.N.1
 DUP.H.164